


File: JSD\INC\projects\2023\2313509\DWG\Civil Sheets\2313509 - Con Docs.dwg Layout: C4.0 - GRADING PLAN User: courtney.cox Plotted: Jul 18, 2024 - 2:24pm Xrefs:

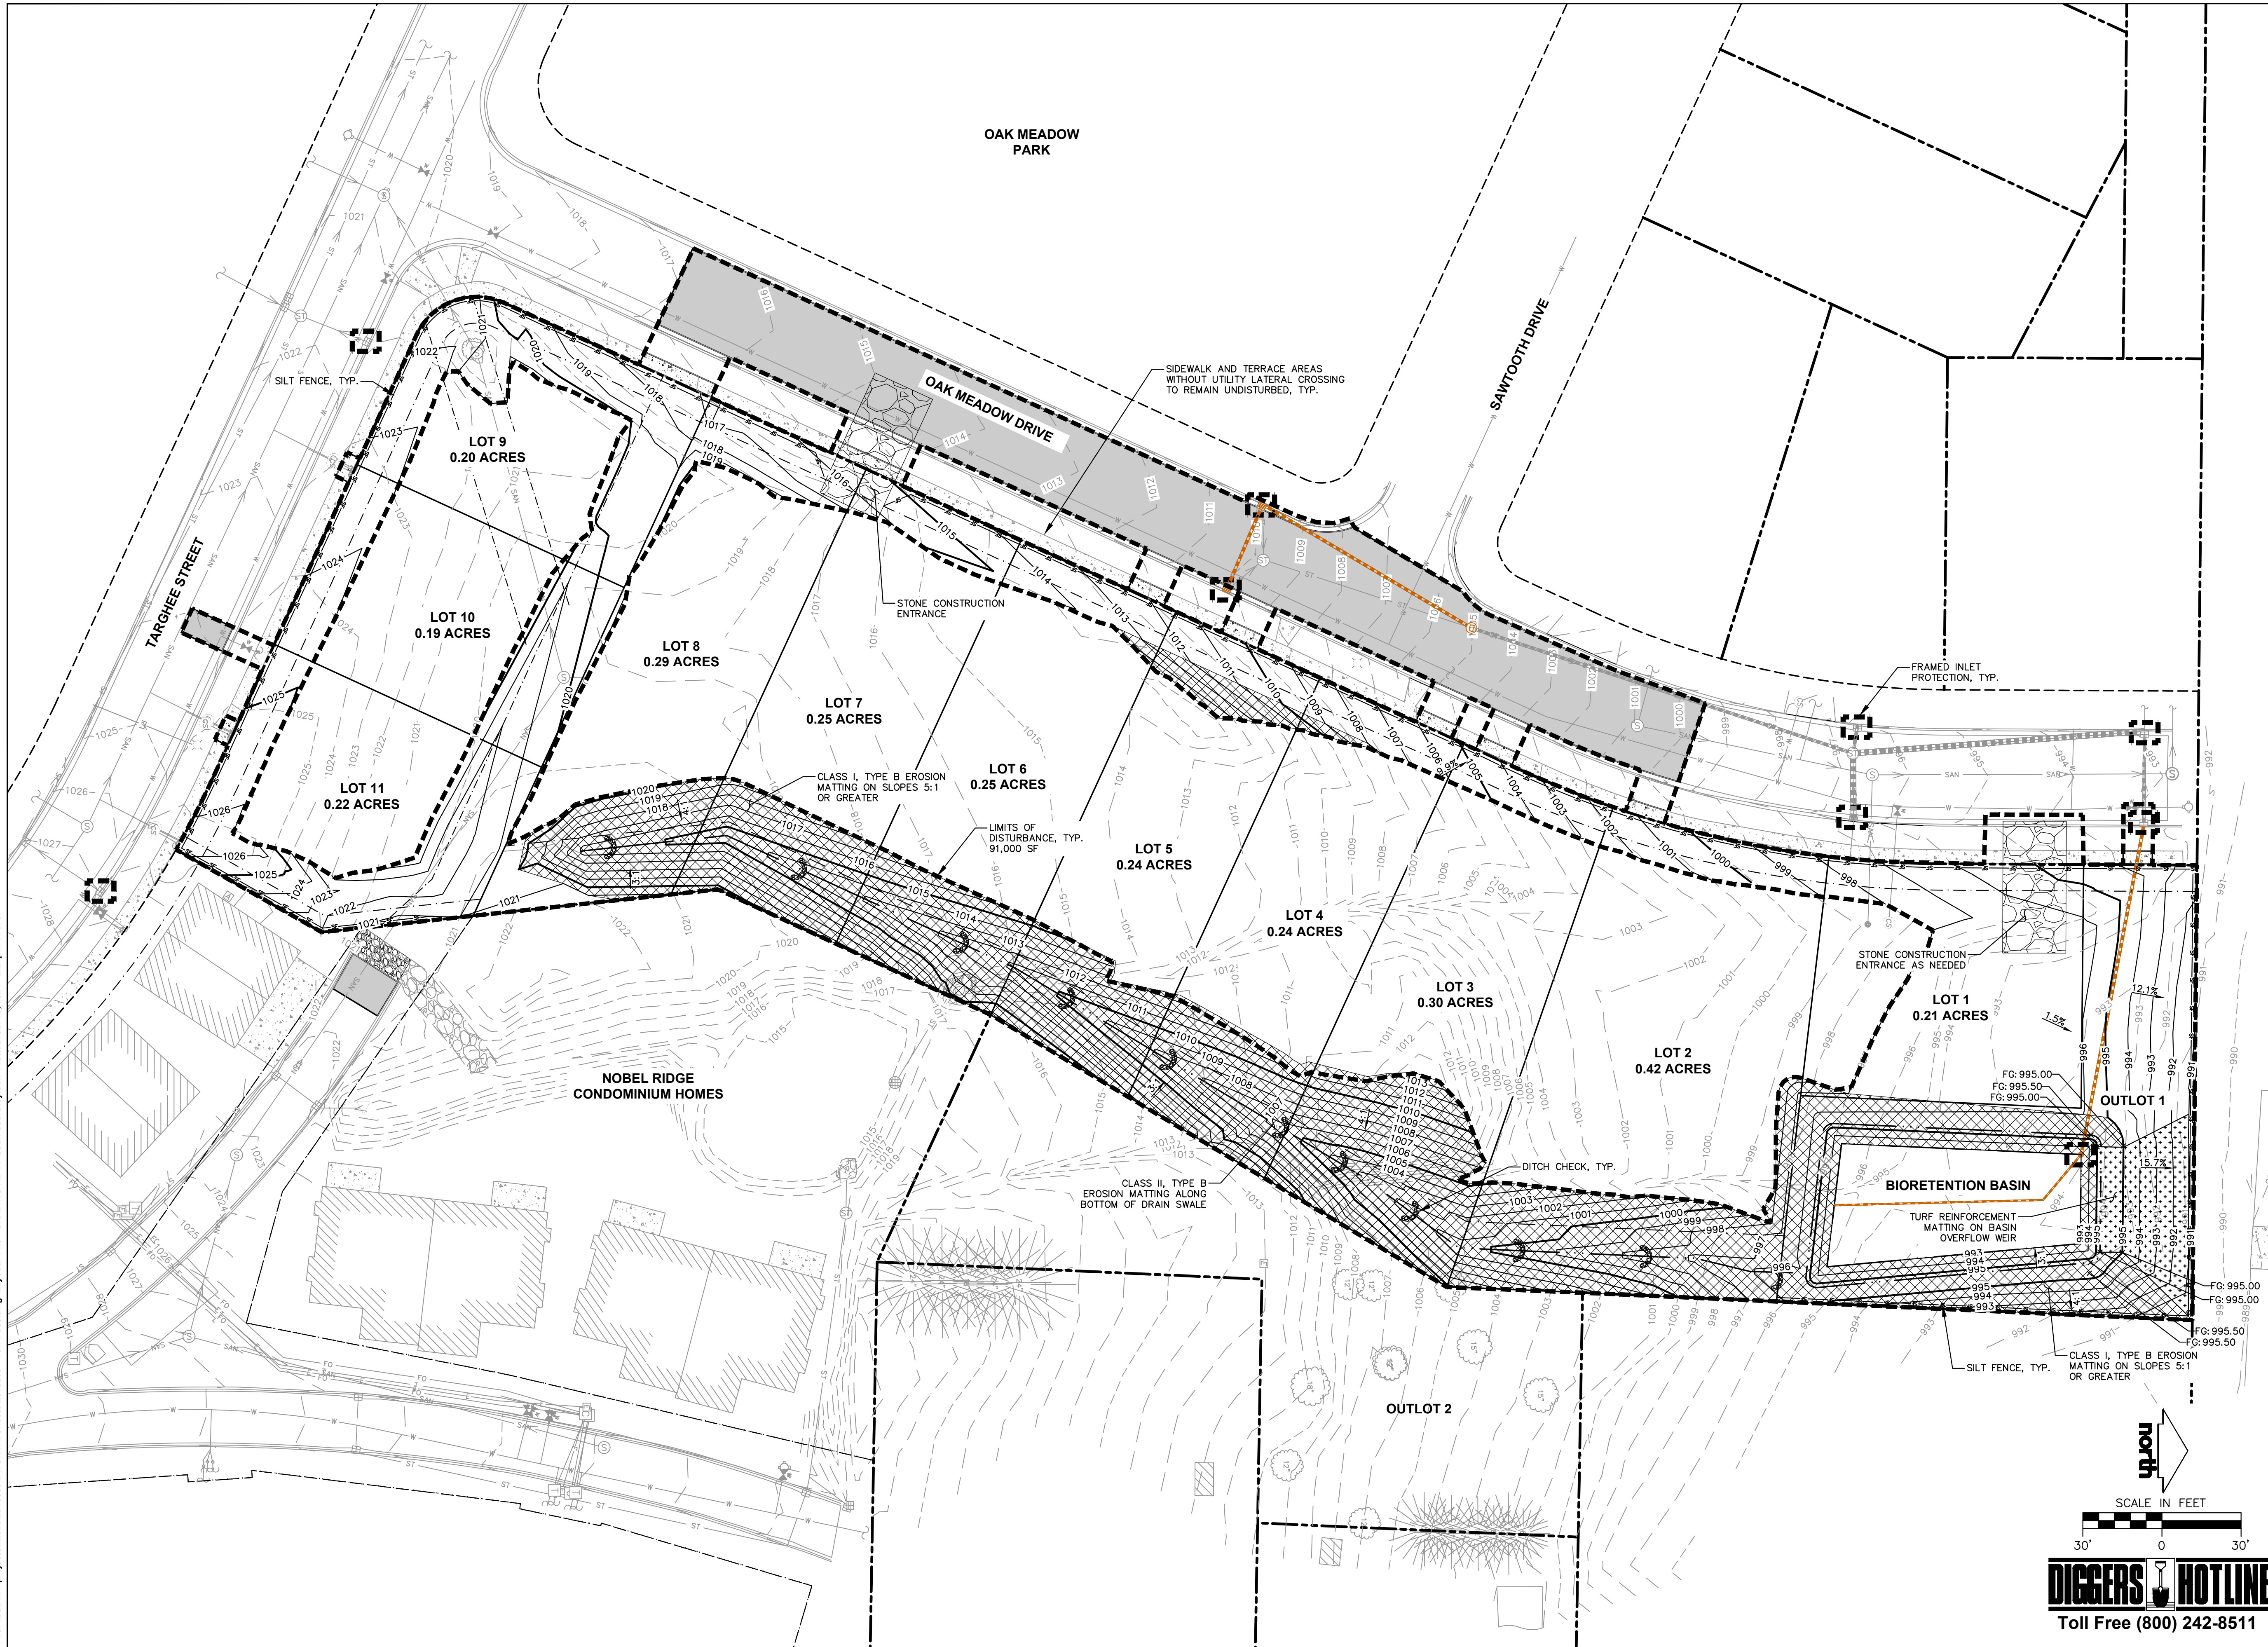

CREATE THE VISION  TELL THE STORY

jsdinc.com

MADISON REGIONAL OFFICE
507 WEST VERONA AVENUE, SUITE 500
VERONA, WISCONSIN 53593
P. 608.848.5060

CLIENT:
**THOMPSON ENGINEERING
LLC**

CLIENT ADDRESS:
**918 DEMING WAY, FLOOR 3
MADISON, WI 53717**

PROJECT:
LOT 115 OAK MEADOWS

PROJECT LOCATION:
**2621 OAK MEADOWS DRIVE
FITCHBURG, DANE COUNTY
WI, 53711**

PLAN MODIFICATIONS:

#	Date:	Description:
1	05.10.24	P-PLAT SUBMITTAL
2	06.18.24	F-PLAT SUBMITTAL
3	07.02.24	PERMIT SUBMITTAL
4	07.18.24	PERMIT SUBMITTAL
5		
6		
7		
8		
9		
10		
11		
12		
13		
14		
15		

Designed By: CAC/CHG
Reviewed By: CWD
Approved By: MRH

SHEET TITLE:
**GRADING & EROSION
CONTROL PLAN**

SHEET NUMBER:

C4.0

JSD PROJECT NO: 23-13509

THESE PLANS AND DESIGNS ARE COPYRIGHT PROTECTED AND MAY NOT BE USED IN WHOLE OR IN PART WITHOUT THE WRITTEN CONSENT OF JSD PROFESSIONAL SERVICES, INC.