


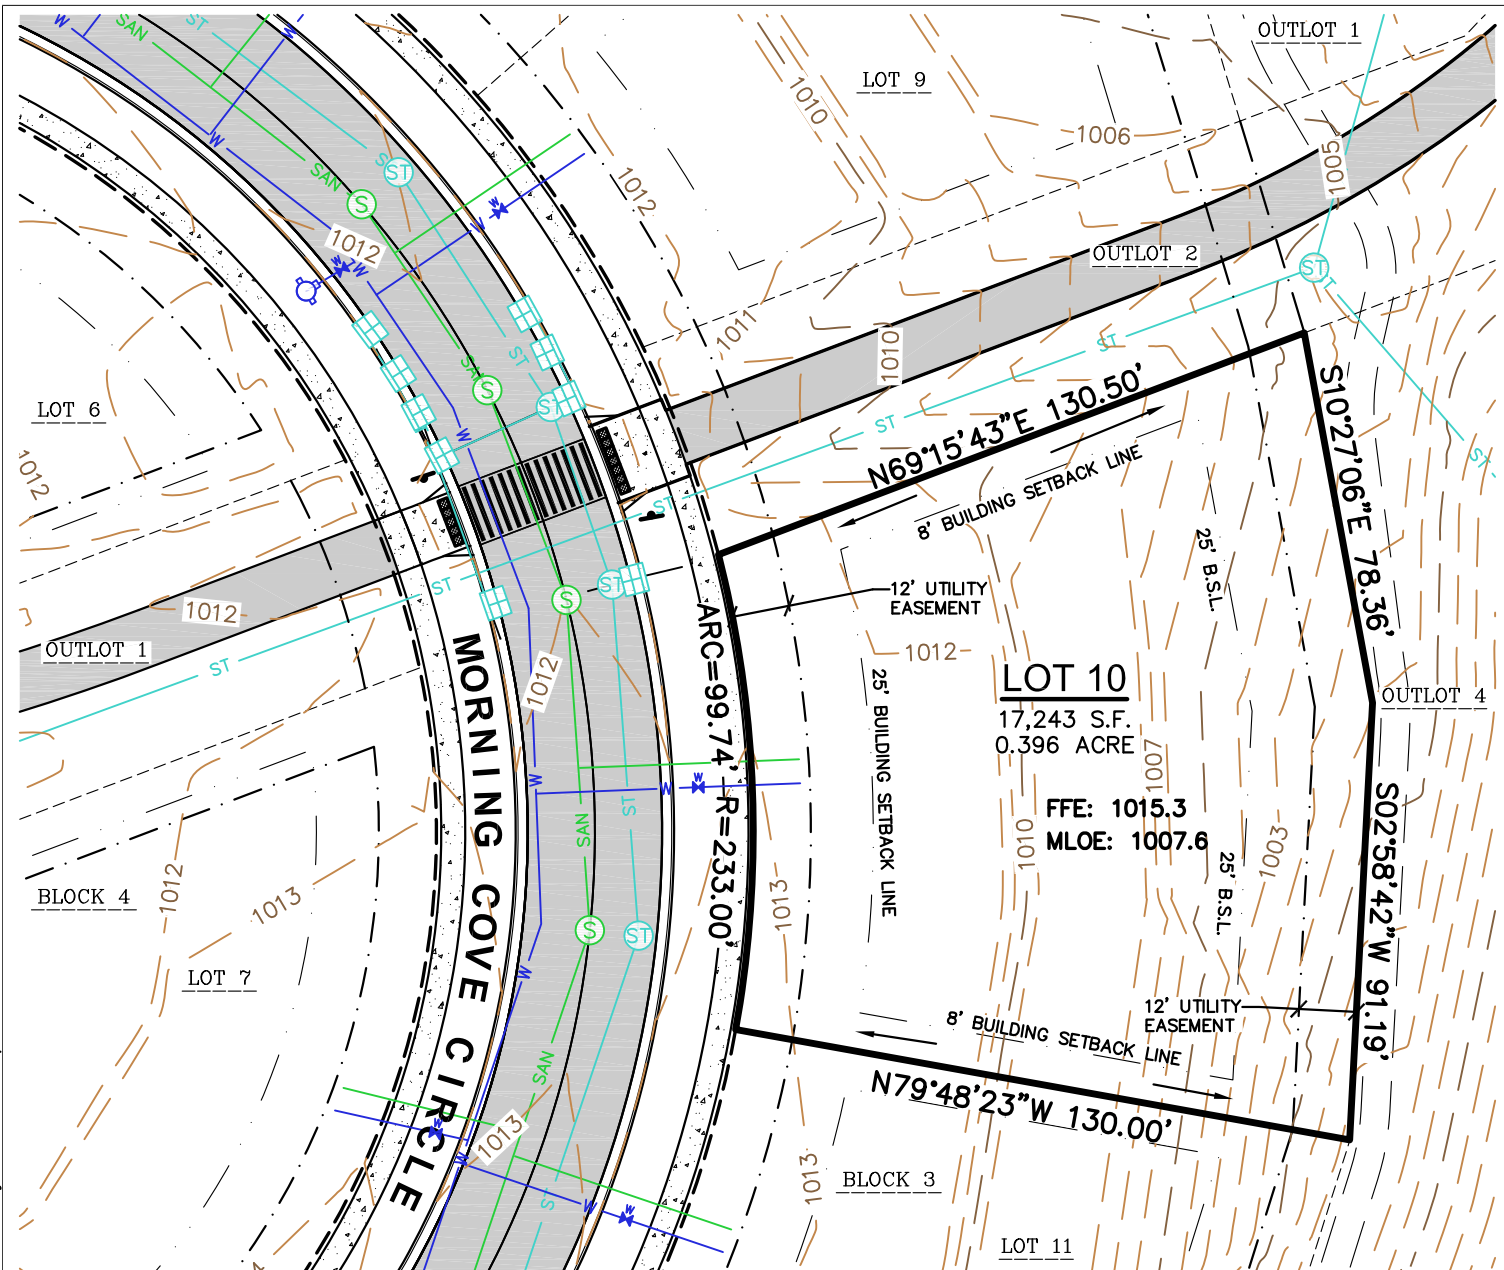


LEGEND

	SANITARY MANHOLE		RIGHT-OF-WAY LINE		ST STORM SEWER
	HYDRANT		PLATTED LOT LINE		W WATER LINE
	WATER VALVE		SETBACK LINE		1010 INDEX CONTOUR
	STORM MANHOLE		EASEMENT LINE		1011 INTERMEDIATE CONTOUR
	CURB INLET		CONCRETE CURB & GUTTER		BITUMINOUS PAVEMENT
	LOT BOUNDARY		SAN SANITARY SEWER		CONCRETE PAVEMENT
	CENTERLINE		DRAINAGE ARROW PER PLAT		FFE FINISHED FLOOR ELEVATION
			B.S.L. BUILDING SETBACK LINE		MLOE MINIMUM LOWEST OPENING ELEVATION

NOTES

- IMPROVEMENTS SHOWN ARE PROPOSED.
- BEARINGS FOR THIS SURVEY AND MAP ARE REFERENCED TO THE WISCONSIN COUNTY COORDINATE SYSTEM, DANE COUNTY. THE EAST LINE OF THE NORTHWEST QUARTER OF SECTION 10, TOWNSHIP 06 NORTH, RANGE 08 EAST, RECORDED AS N00°36'54"E.
- ELEVATIONS ARE BASED ON THE NORTH AMERICAN VERTICAL DATUM OF 1988 (NAVD88).
- CONTOURS SHOWN AS PROPOSED AT ONE FOOT INTERVALS.
- MAILBOX FOR THIS LOT IS LOCATED ON OUTLOT 3, BLOCK 3.

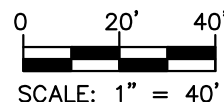

MADISON REGIONAL OFFICE
161 HORIZON DRIVE, SUITE 101
VERONA, WISCONSIN 53593
P. 608-848-5060

PROJECT:
WHISPERING COVES

VERONA, WI

SHEET TITLE:
LOT 10, BLOCK 3

PROJECT NUMBER:
17-7777

DRAWN BY:
JK

DATE:
SEPT. 13, 2023

SHEET NUMBER:

1